



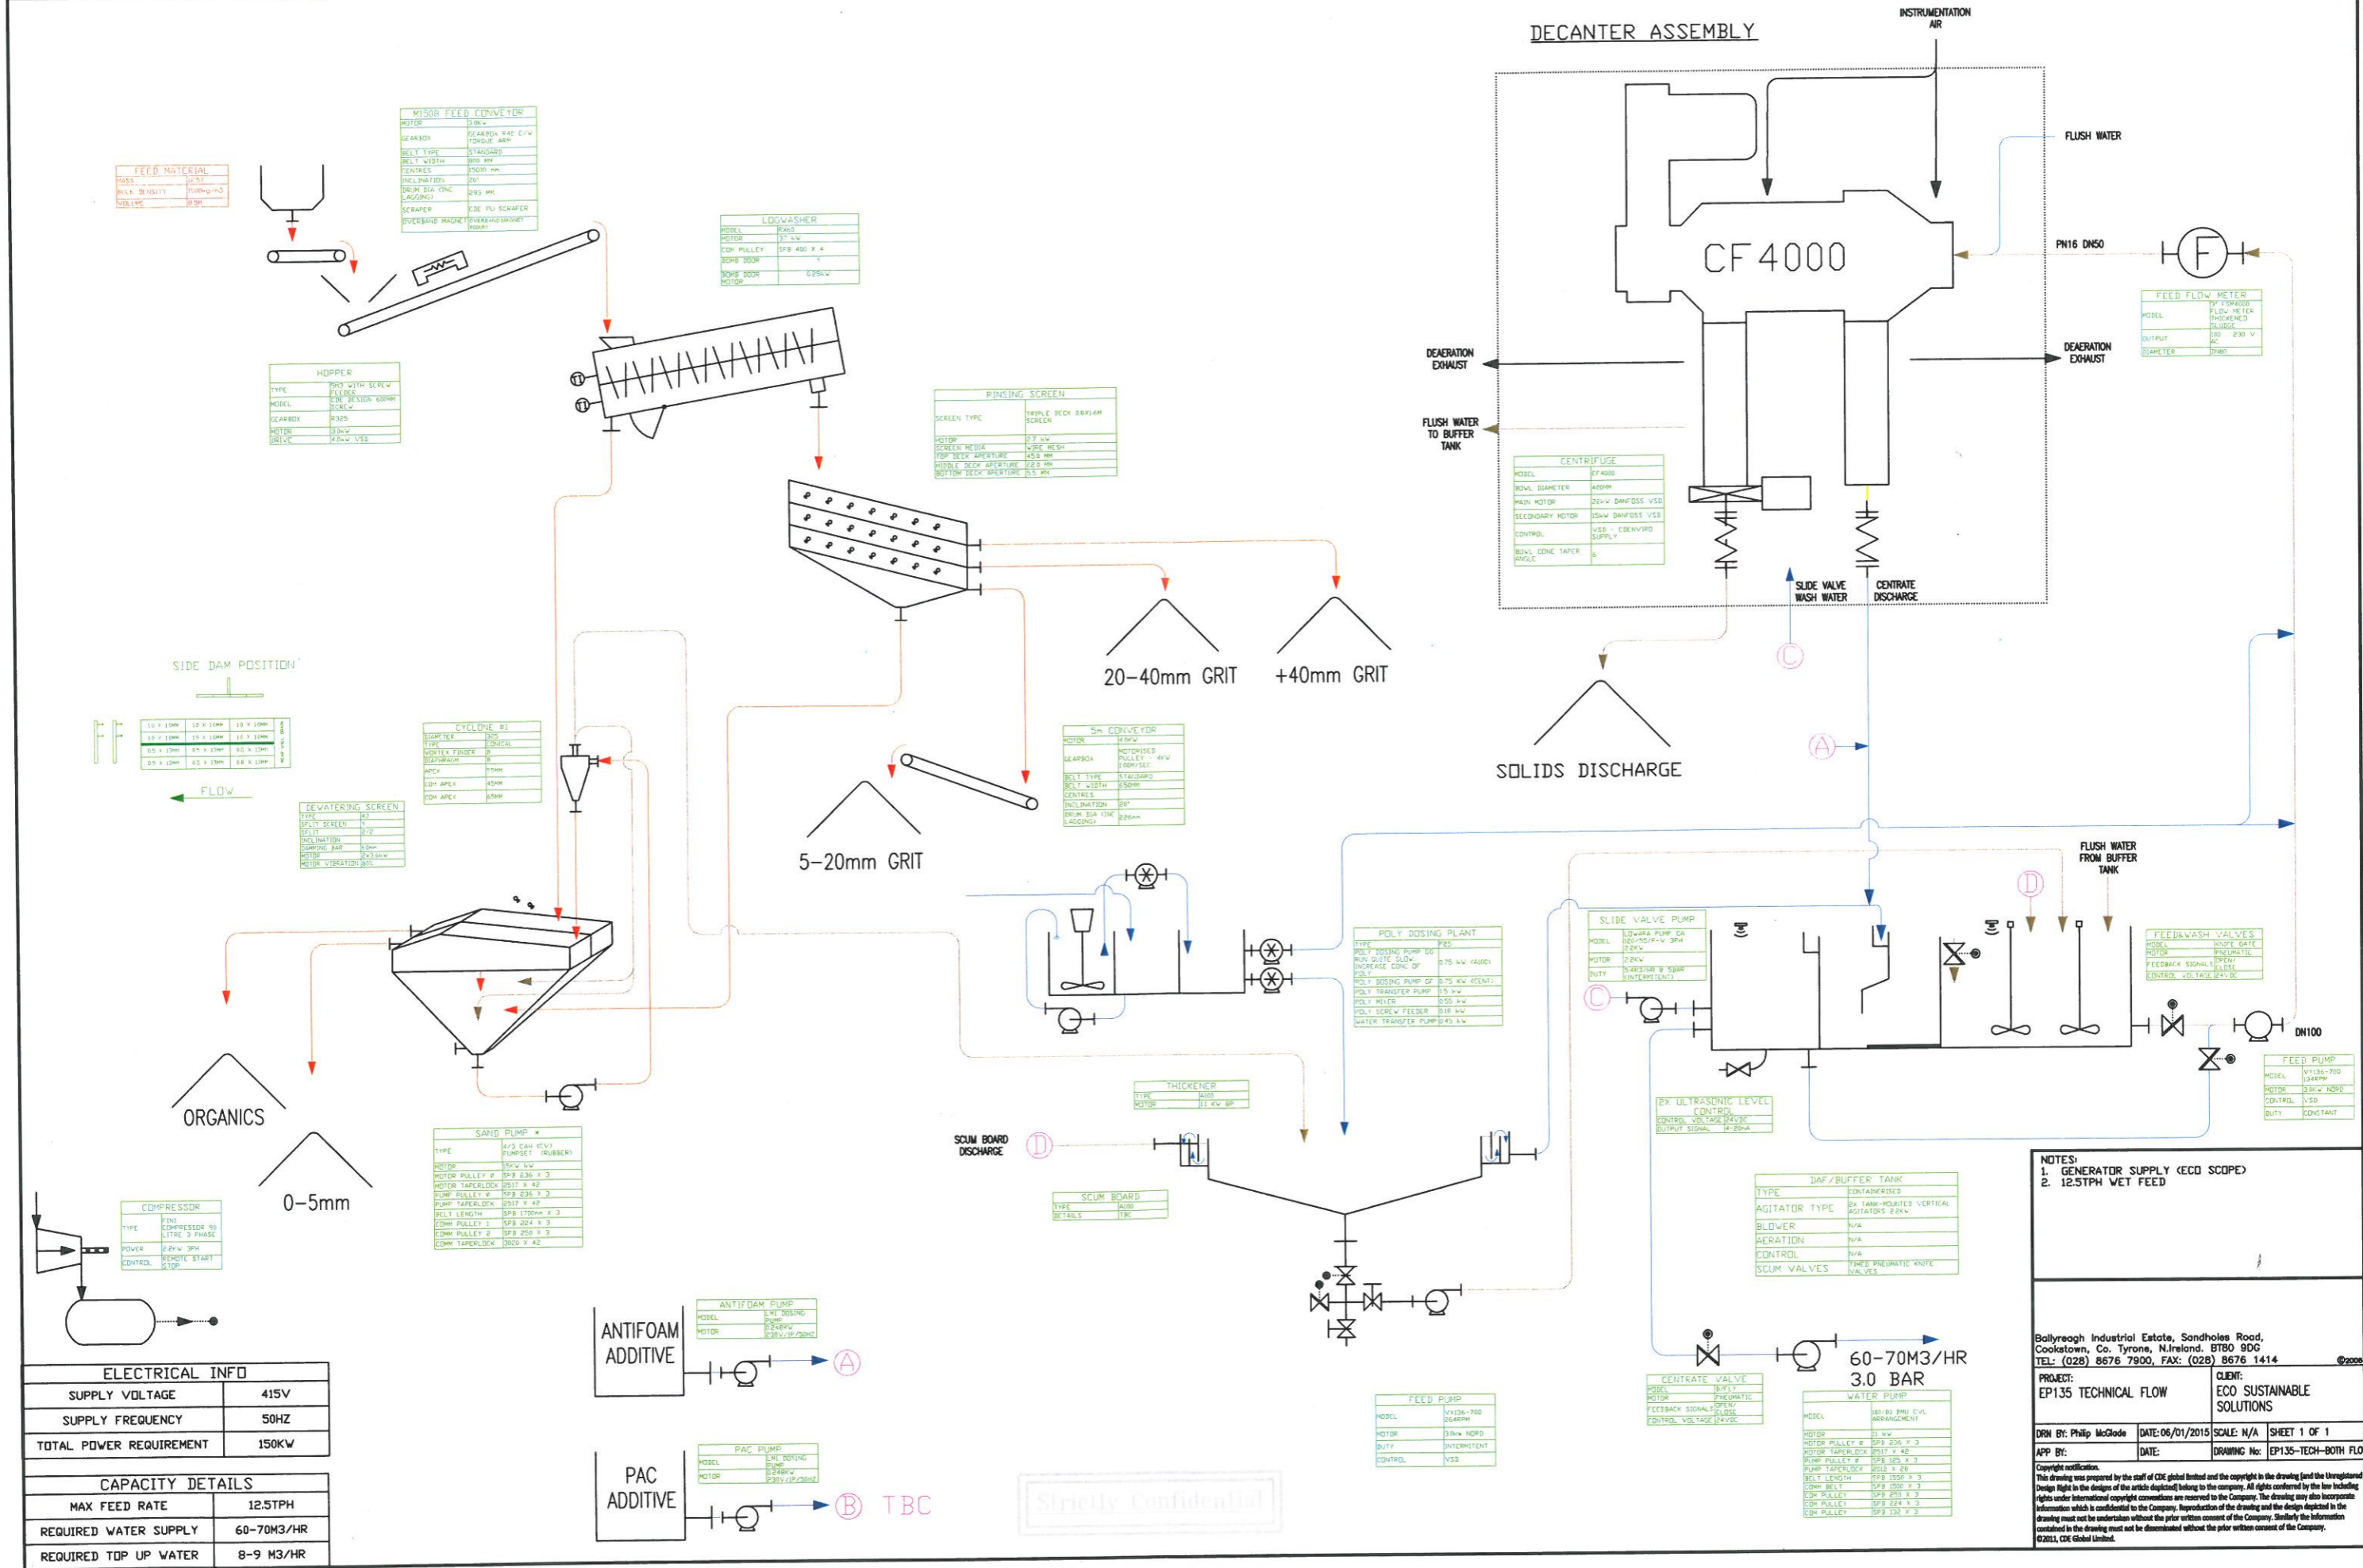

FEED MATERIAL	
MASS	12.5T
BULK DENSITY	1.45 T/M ³


M/SOR FEED CONVEYER	
MOTOR	30KW
GEARBOX	PARSONS 845 C/W TONGUE ARM
BELT TYPE	STANDARD
BELT WIDTH	800 MM
SCRAPER	CDE PU SCRAPER
OVERBOARD MADE	STAINLESS STEEL


HOPPER	

RINSING SCREEN	
SCREEN TYPE	TRIPLE ROCK BRKIAN SCREEN
MOTOR	27 KW

DECANTER ASSEMBLY

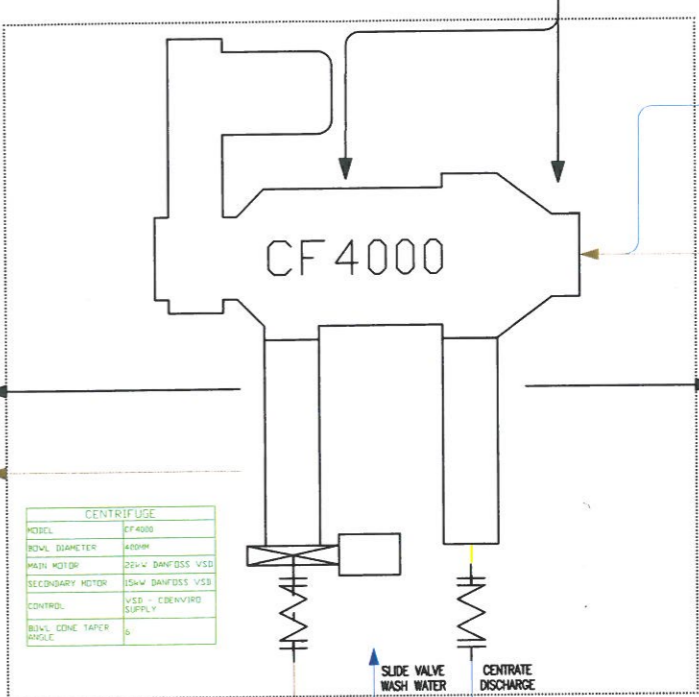

CENTRIFUGE	
MODEL	CF 4000

SIDE DAM POSITION	

CYCLONE #1	

5m CONVEYER	



DEWATERING SCREEN	

SAND PUMP	
TYPE	1/2" CDM (EVA) PUMPSET (RUBBER)
MOTOR	15KW KW
MOTOR PULLEY #	SFB 236 X 3

COMPRESSOR	
CONTROL	REMOTE START STOP

ELECTRICAL INFO	
SUPPLY VOLTAGE	415V
SUPPLY FREQUENCY	50HZ
TOTAL POWER REQUIREMENT	150KW

CAPACITY DETAILS	
MAX FEED RATE	12.5TPH
REQUIRED WATER SUPPLY	60-70M3/HR
REQUIRED TOP UP WATER	8-9 M3/HR

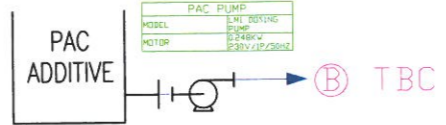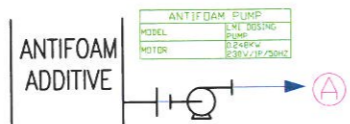

NOTES:
 1. GENERATOR SUPPLY (ECO SCOPE)
 2. 12.5TPH WET FEED

Ballyreagh Industrial Estate, Sandhollow Road, Cookstown, Co. Tyrone, N.Ireland. BT80 9DD
 TEL: (028) 8676 7900, FAX: (028) 8676 1414

PROJECT: EP135 TECHNICAL FLOW
 CLIENT: ECO SUSTAINABLE SOLUTIONS

DRN BY: Philip McGlade DATE: 06/01/2015 SCALE: N/A SHEET 1 OF 1
 APP BY: DATE: DRAWING No: EP135-TECH-BOTH FLOWS

Copyright notification:
 This drawing was prepared by the staff of CDE Global Limited and the copyright in the drawing (and the Unregistered Design Right in the designs of the articles depicted) belong to the company. All rights conferred by the law including rights under international copyright conventions are reserved to the Company. The drawing may also incorporate information which is confidential to the Company. Reproduction of the drawing and the design depicted in the drawing must not be undertaken without the prior written consent of the Company. Similarly the information contained in the drawing must not be disseminated without the prior written consent of the Company.
 ©2015, CDE Global Limited.

Strictly Confidential