


SECTION A-A

MANUFACTURING TOLERANCES (UNLESS STATED)		Unit 24, Grove Lane Shepherds Grove Ind. Est. West Stanton Bury St Edmunds Suffolk IP31 2AR	
UNMACHINED DIMENSIONS BELOW 1 METRE ± 1mm.		T 01359 250 444	
UNMACHINED DIMENSIONS ABOVE 1 METRE ± 2mm.		E david@aafabricationsandmachineryltd.co.uk	
MACHINED DIMENSIONS √ ± 0.5mm. MACHINED DIMENSIONS ∇ ± 0.1mm.		AA FABRICATIONS & MACHINERY LIMITED	
HOLE POSITIONS ± 0.5mm. - IMPORTANT DIMENSIONS *		CUSTOMER STANDARD	
DRAWN SLB		DATE MAY 2017	
TITLE		CHECKED -	
NOMINAL ARRANGEMENT OF PICKING STATION & TROMMEL.		SCALE 1:50	
Drg. No. AAF-PS-01 SHT 1 OF 2.		REV SHEET A1	

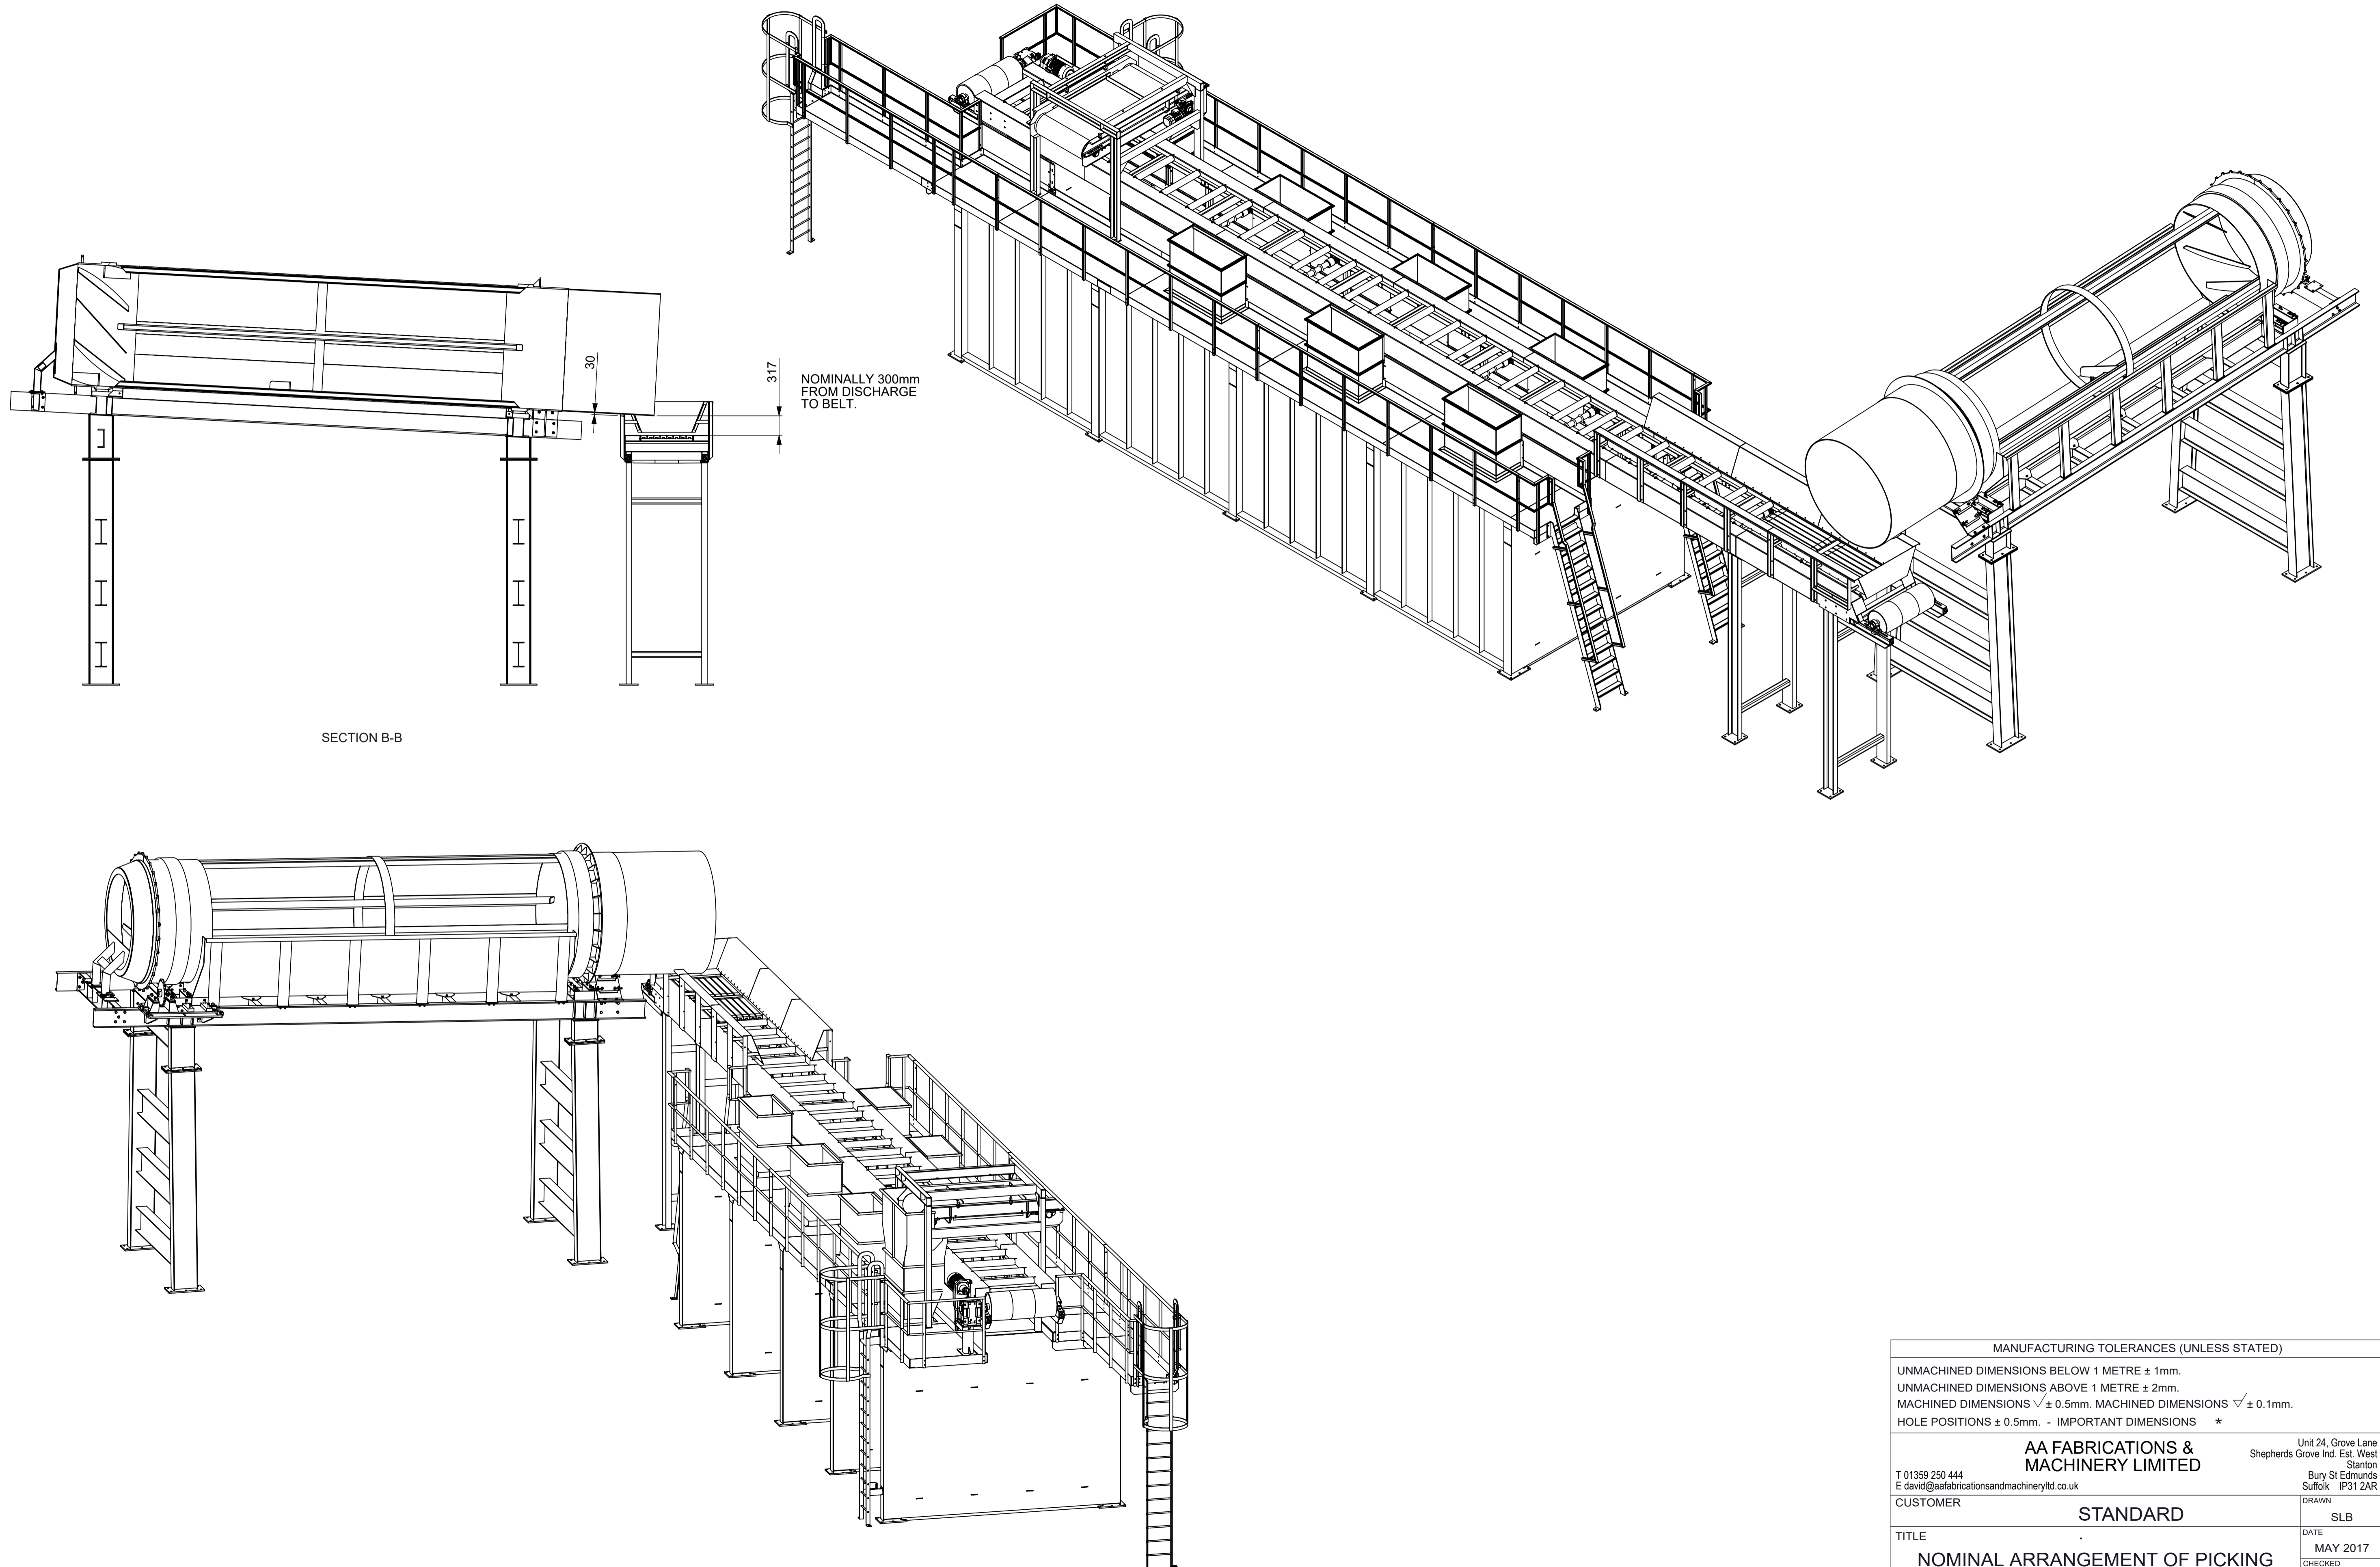

SECTION B-B

MANUFACTURING TOLERANCES (UNLESS STATED)			
UNMACHINED DIMENSIONS BELOW 1 METRE ± 1mm.			
UNMACHINED DIMENSIONS ABOVE 1 METRE ± 2mm.			
MACHINED DIMENSIONS √ ± 0.5mm. MACHINED DIMENSIONS √ ± 0.1mm.			
HOLE POSITIONS ± 0.5mm. - IMPORTANT DIMENSIONS *			
<b>AA FABRICATIONS &amp; MACHINERY LIMITED</b>		Unit 24, Grove Lane Shepherds Grove Ind. Est. West Stanton	
T 01359 250 444 E david@aafabricationsandmachineryltd.co.uk		Bury St Edmunds Suffolk IP31 2AR	
CUSTOMER	STANDARD	DRAWN	SLB
TITLE	NOMINAL ARRANGEMENT OF PICKING STATION & TROMMEL.		DATE MAY 2017
Drg. No. AAF-PS-01		SHT 2 OF 2.	SCALE 1:50